


FLOOR PLAN:


SCALE 1:100

150x150mm pole.

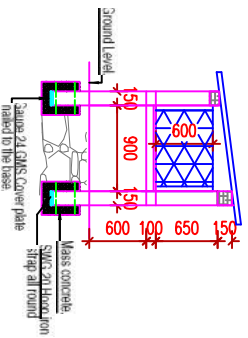


SECTION A-A

SCALE 1:100

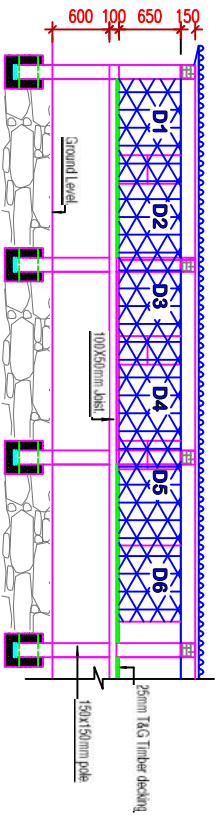

SECTION B-B


SCALE 1:100

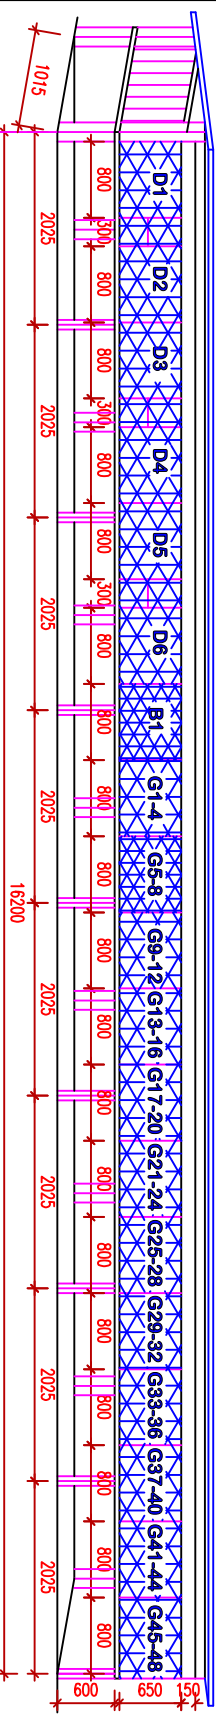

FRONT ELEVATION.

SCALE 1:100

ROOF CONSTRUCTION
30 gauge IT4 sheets on
100x50mm rafters.

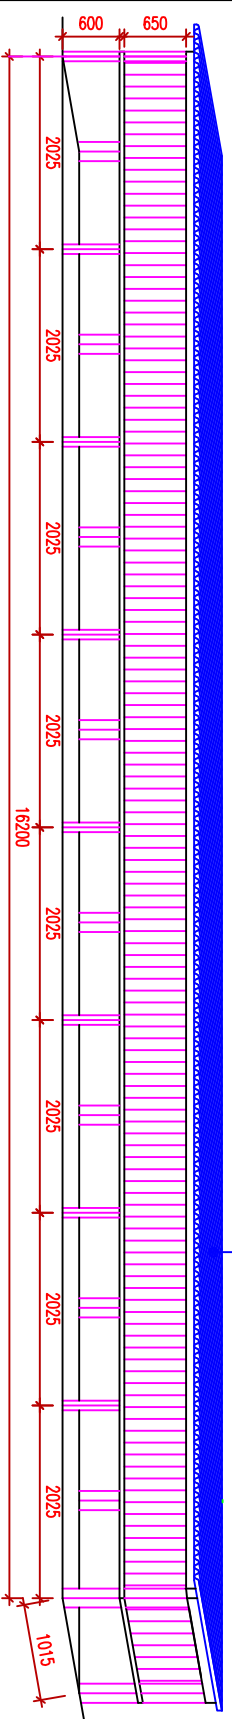

REAR ELEVATION.

SCALE 1:100

- Notes
1. All work to be carried out in accordance with the approved drawings.
 2. All structural steelwork to be fabricated in accordance with the approved drawings.
 3. All structural steelwork to be painted with a minimum of two coats of primer and two coats of paint.
 4. All structural steelwork to be protected against corrosion.
 5. All structural steelwork to be protected against fire.
 6. All structural steelwork to be protected against theft.
 7. All structural steelwork to be protected against vandalism.
 8. All structural steelwork to be protected against lightning.
 9. All structural steelwork to be protected against pollution.
 10. All structural steelwork to be protected against noise.
 11. All structural steelwork to be protected against vibration.
 12. All structural steelwork to be protected against electromagnetic interference.
 13. All structural steelwork to be protected against radio frequency interference.
 14. All structural steelwork to be protected against microwave radiation.
 15. All structural steelwork to be protected against laser radiation.
 16. All structural steelwork to be protected against ultraviolet radiation.
 17. All structural steelwork to be protected against ionizing radiation.
 18. All structural steelwork to be protected against non-ionizing radiation.
 19. All structural steelwork to be protected against sound.
 20. All structural steelwork to be protected against heat.

Prepared by: **NO. DATE: 10/11/2011**

Project: **PROPOSED RABBIT UNIT FOR BREEDING STATION ON PLOT 1, R.N. —**

Client: _____

Title: **FLOOR PLAN, ROOF PLAN, SECTION & ELEVATIONS.**

Consultants: _____

Scale: **AS SHOWN**

Date: **SEPTEMBER, 2011**

Drawn: **JOSHUA K.K**

Checked: **JOSHUA K.K**

Client's Signature: _____